

1 GENERAL FLOOR PLAN
SCALE: 3/32" = 1'-0"


TRACK

EXISTING

EXISTING WALKWAY

EXISTING

EXISTING WALKWAY

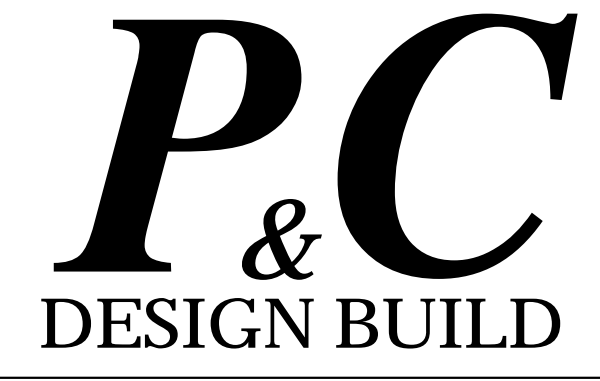

Rome, GA
44 EAST 2ND. AVE.
Phone: (706) 234-0610
Fax: (706) 234-9030

BARRON STADIUM - PHASE II
RENOVATION
W. 3RD. ST.
ROME, GEORGIA

SHEET TITLE:
GENERAL FLOOR PLAN

DRAWING NUMBER

project no. PC 2010-00
date: OCTOBER, 2010

checked: MLP
checked: BFC
drawn: MLP

A-2